



COPYRIGHT © 2022 BY ENGEO INCORPORATED. THIS DOCUMENT MAY NOT BE REPRODUCED IN WHOLE OR IN PART BY ANY MEANS, WHATSOEVER, NOR MAY IT BE QUOTED WITHOUT THE EXPRESS WRITTEN CONSENT OF ENGEO INCORPORATED.

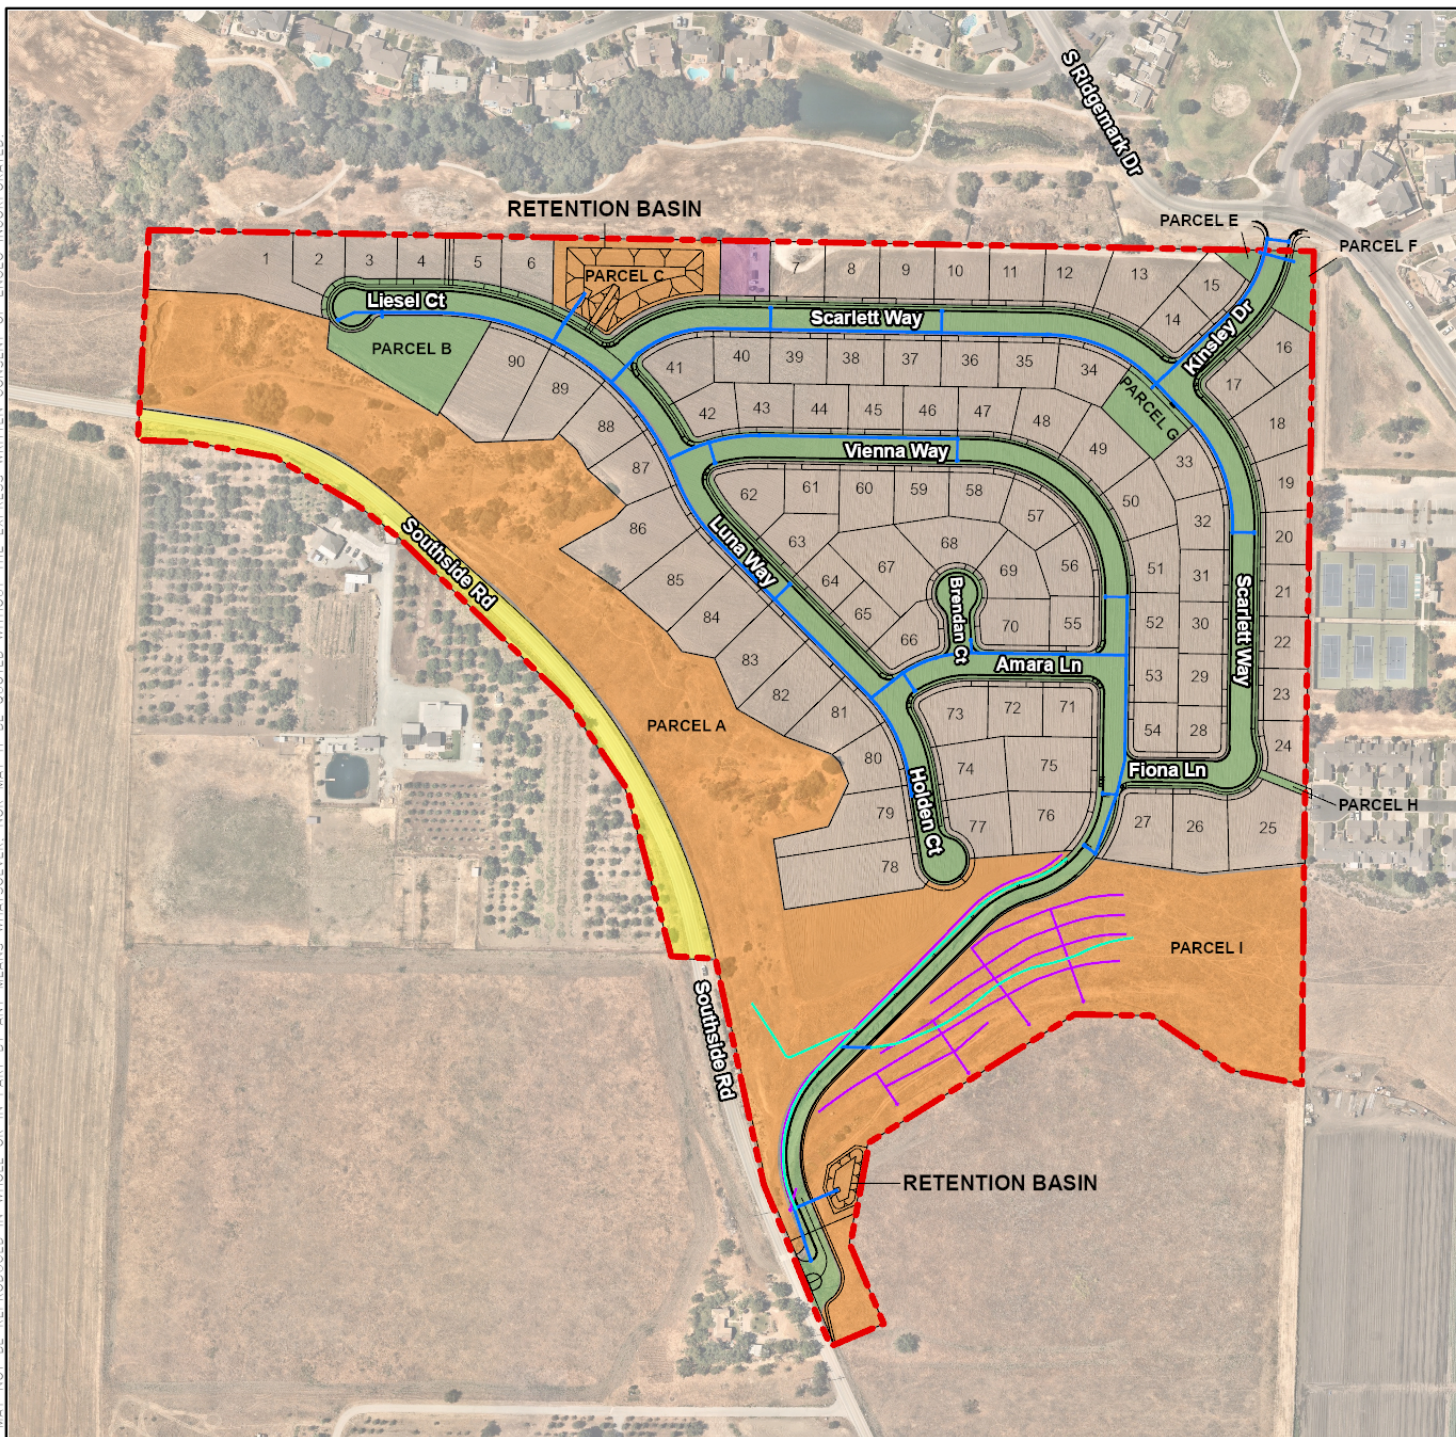

EXPLANATION

ALL LOCATIONS ARE APPROXIMATE

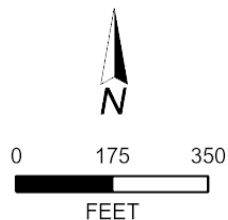

- | | |
|--|--|
| GEOLOGIC HAZARD ABATEMENT DISTRICT (GHAD) BOUNDARY | RESIDENTIAL LOTS-PRIVATELY-OWNED AND MAINTAINED |
| HOMEOWNER'S ASSOCIATION (HOA)-OWNED AND MAINTAINED PARCELS | SUBDRAIN LOCATION- SAN BENITO GHAD-OWNED AND MAINTAINED |
| SAN BENITO COUNTY-OWNED AND MAINTAINED PARCEL | STORM DRAIN LOCATION- SAN BENITO GHAD-OWNED AND MAINTAINED |
| SAN BENITO GHAD - OWNED AND MAINTAINED PARCELS | CONCRETE-LINED DRAINAGE DITCH - SAN BENITO GHAD OWNED AND MAINTAINED |
| SUNNYSLOPE COUNTY WATER DISTRICT-OWNED AND MAINTAINED PARCEL | |

BASEMAP SOURCE: CBG, MAY 2021 AND NEARMAP MAPPING SERVICE 2021



LONG-TERM OWNERSHIP AND MAINTENANCE EXHIBIT THE PROMONTORY AT RIDGEMARK DEVELOPMENT SAN BENITO COUNTY, CALIFORNIA

PROJECT NO. : 13072.001.000

SCALE: AS SHOWN

DRAWN BY: MAT

CHECKED BY: EH

FIGURE NO.

1